


HATCH LID PUSHES UP AND  
OUT OF THE WAY FOR ACCESS

INSULATION DAMS  
PREVENT INSULATION  
FROM FALLING  
THROUGH ACCESS

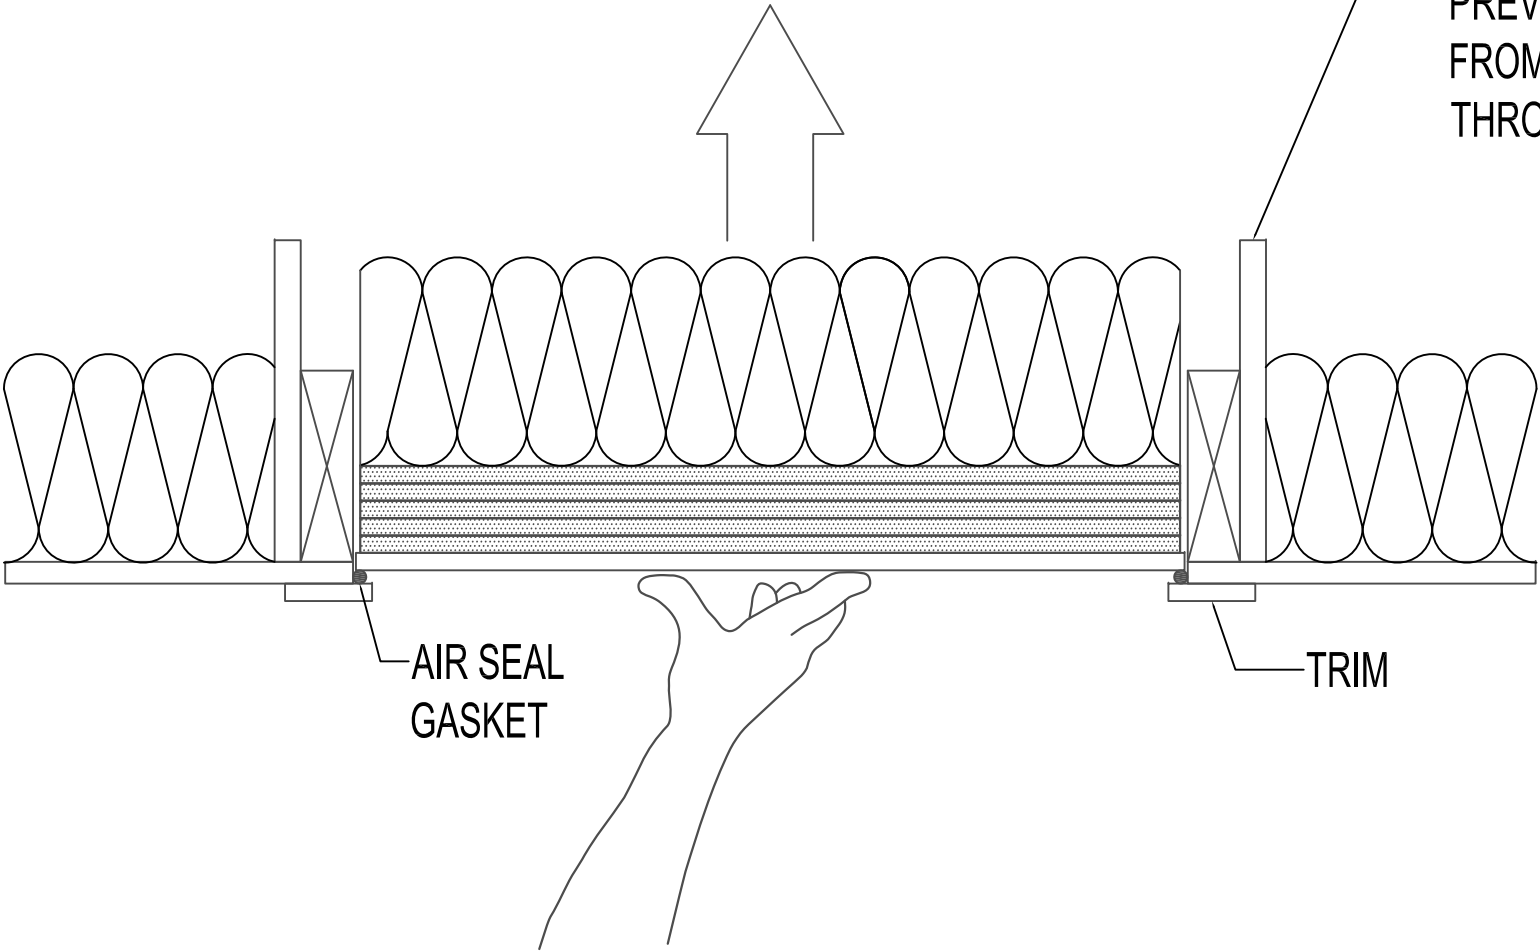

AIR SEAL  
GASKET

TRIM

INSULATED ATTIC HATCH